


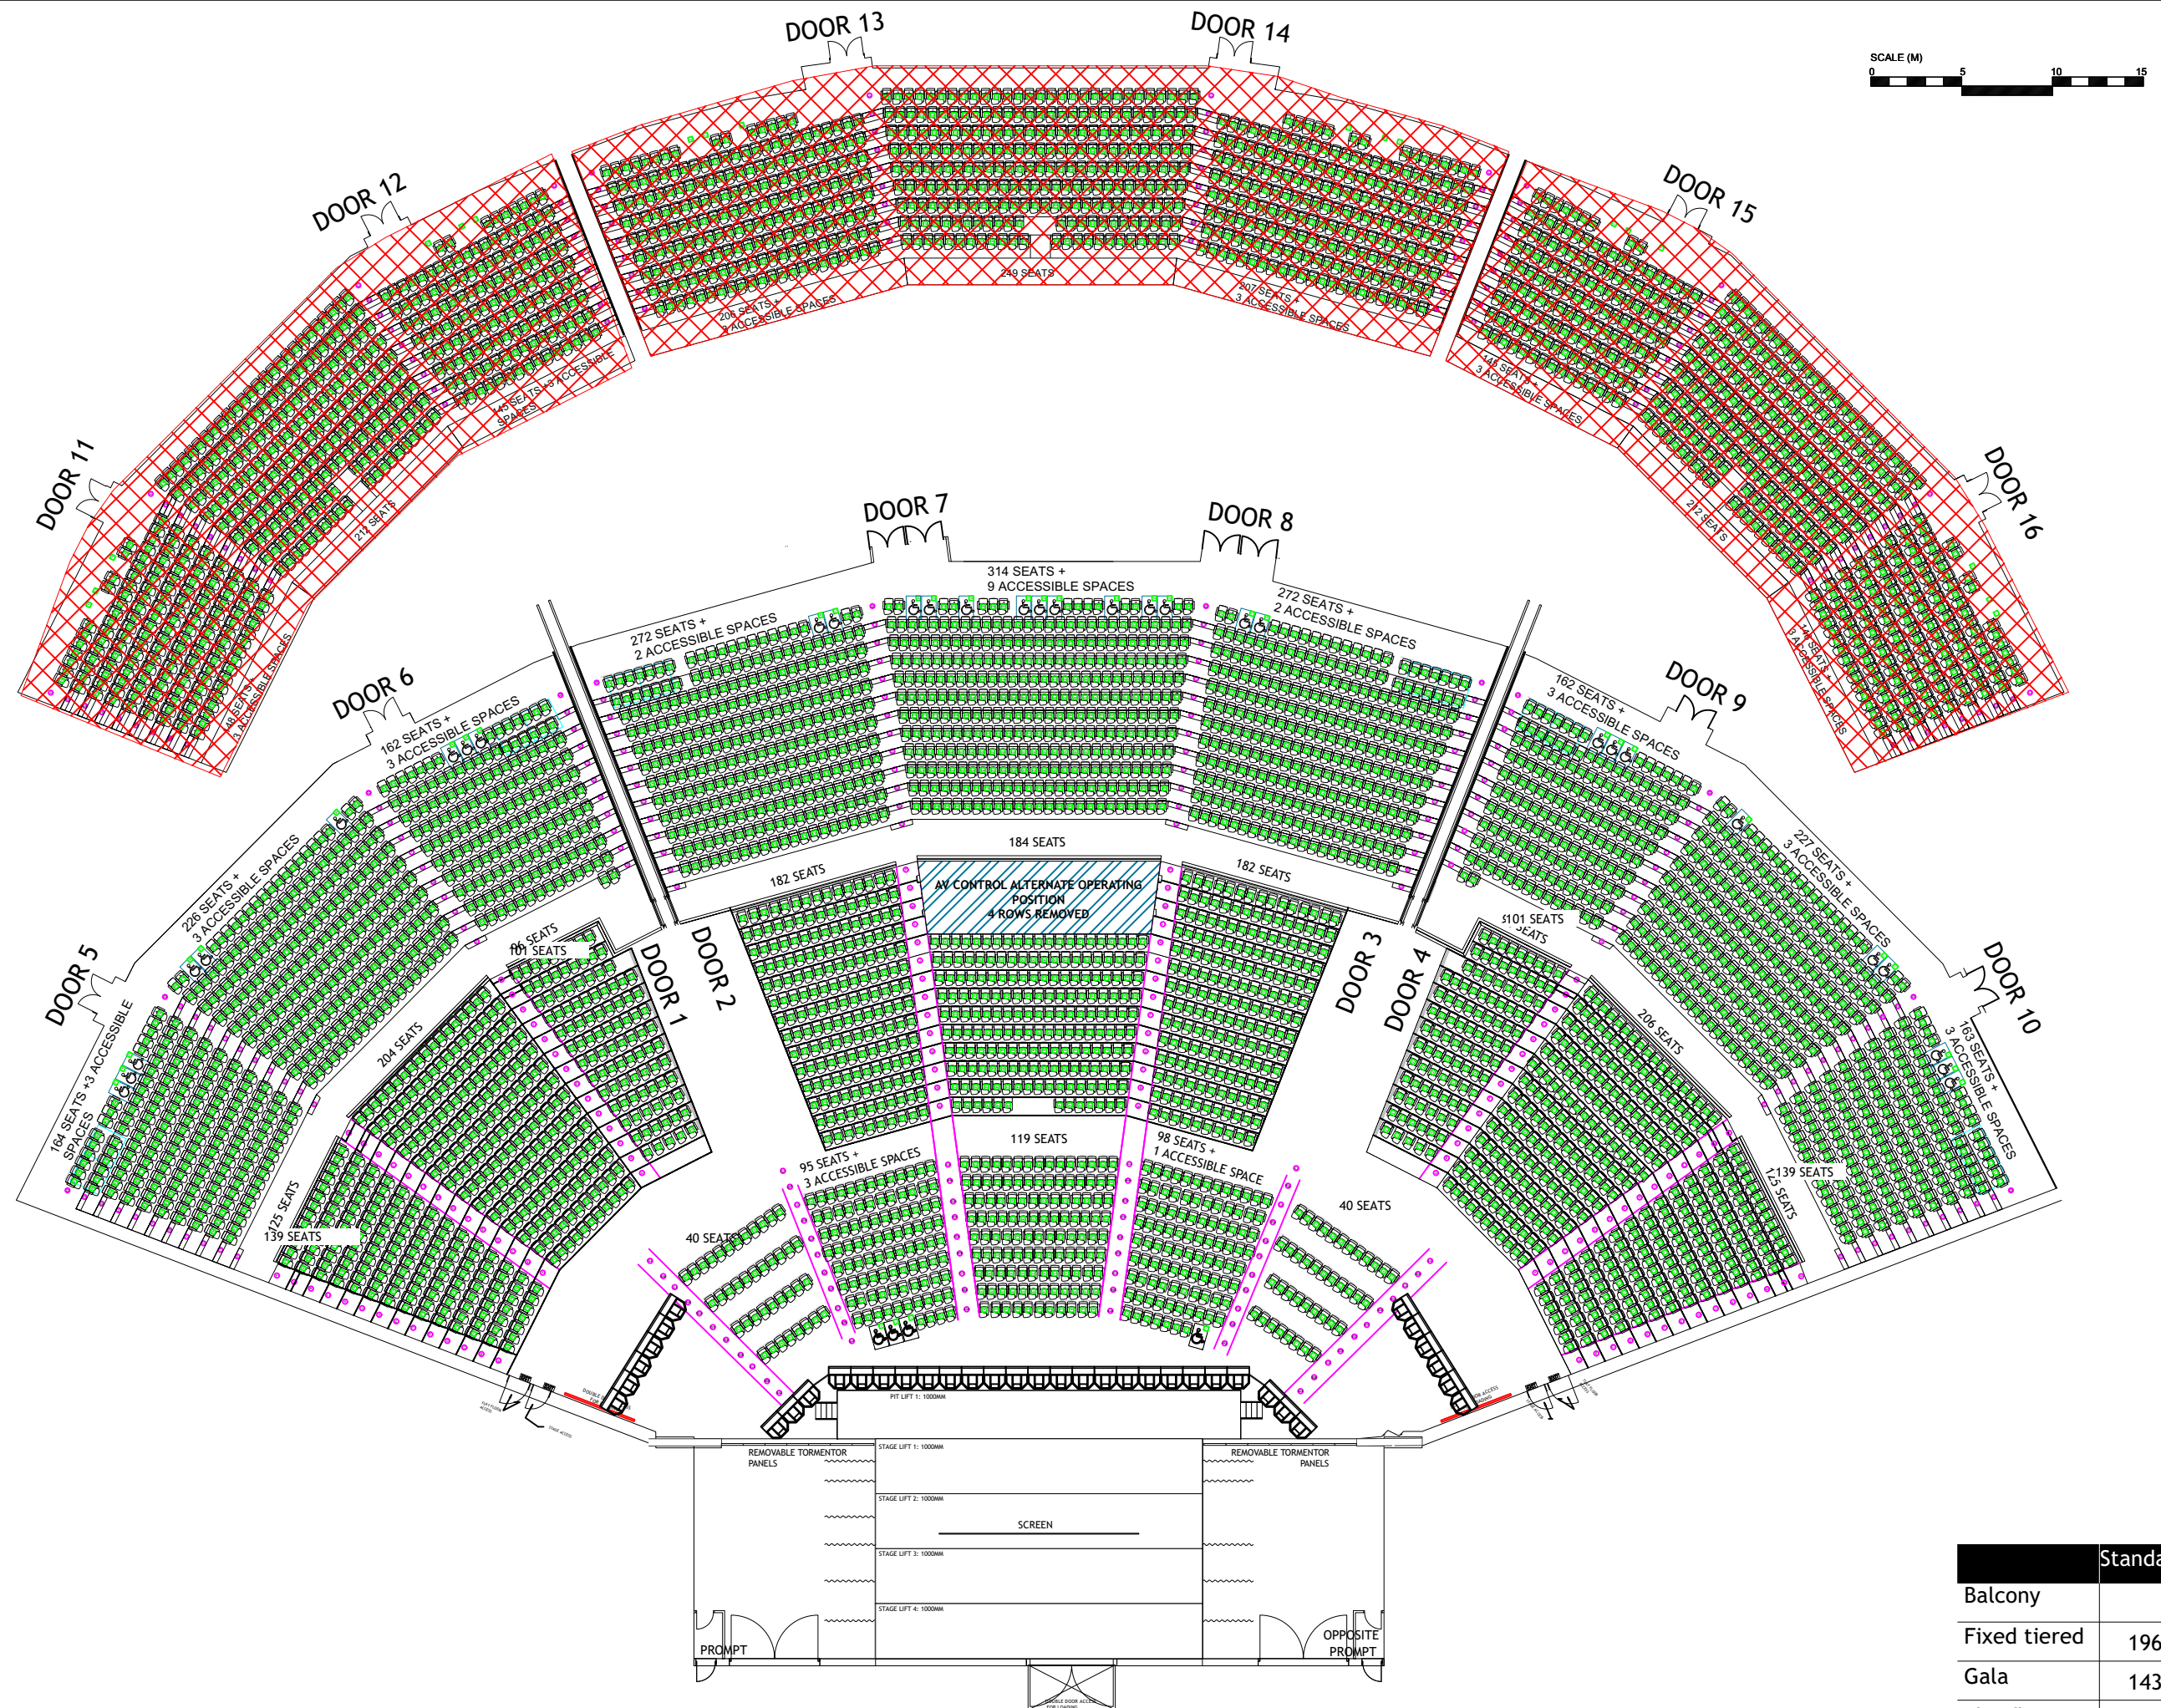

Melbourne Convention Centre, Plenary Entire

Event name Indicative Floorplan Subject to MCEC Approval

Event date

Drawn by & date

Event number

Plan type Floor Plan

	Standard	Accessible
Balcony	-	-
Fixed tiered	1962	31
Gala	1438	-
Flat floor	392	4
Total	3792	35